


Double Doors MATRIX 70



REGENTRS
GROUP

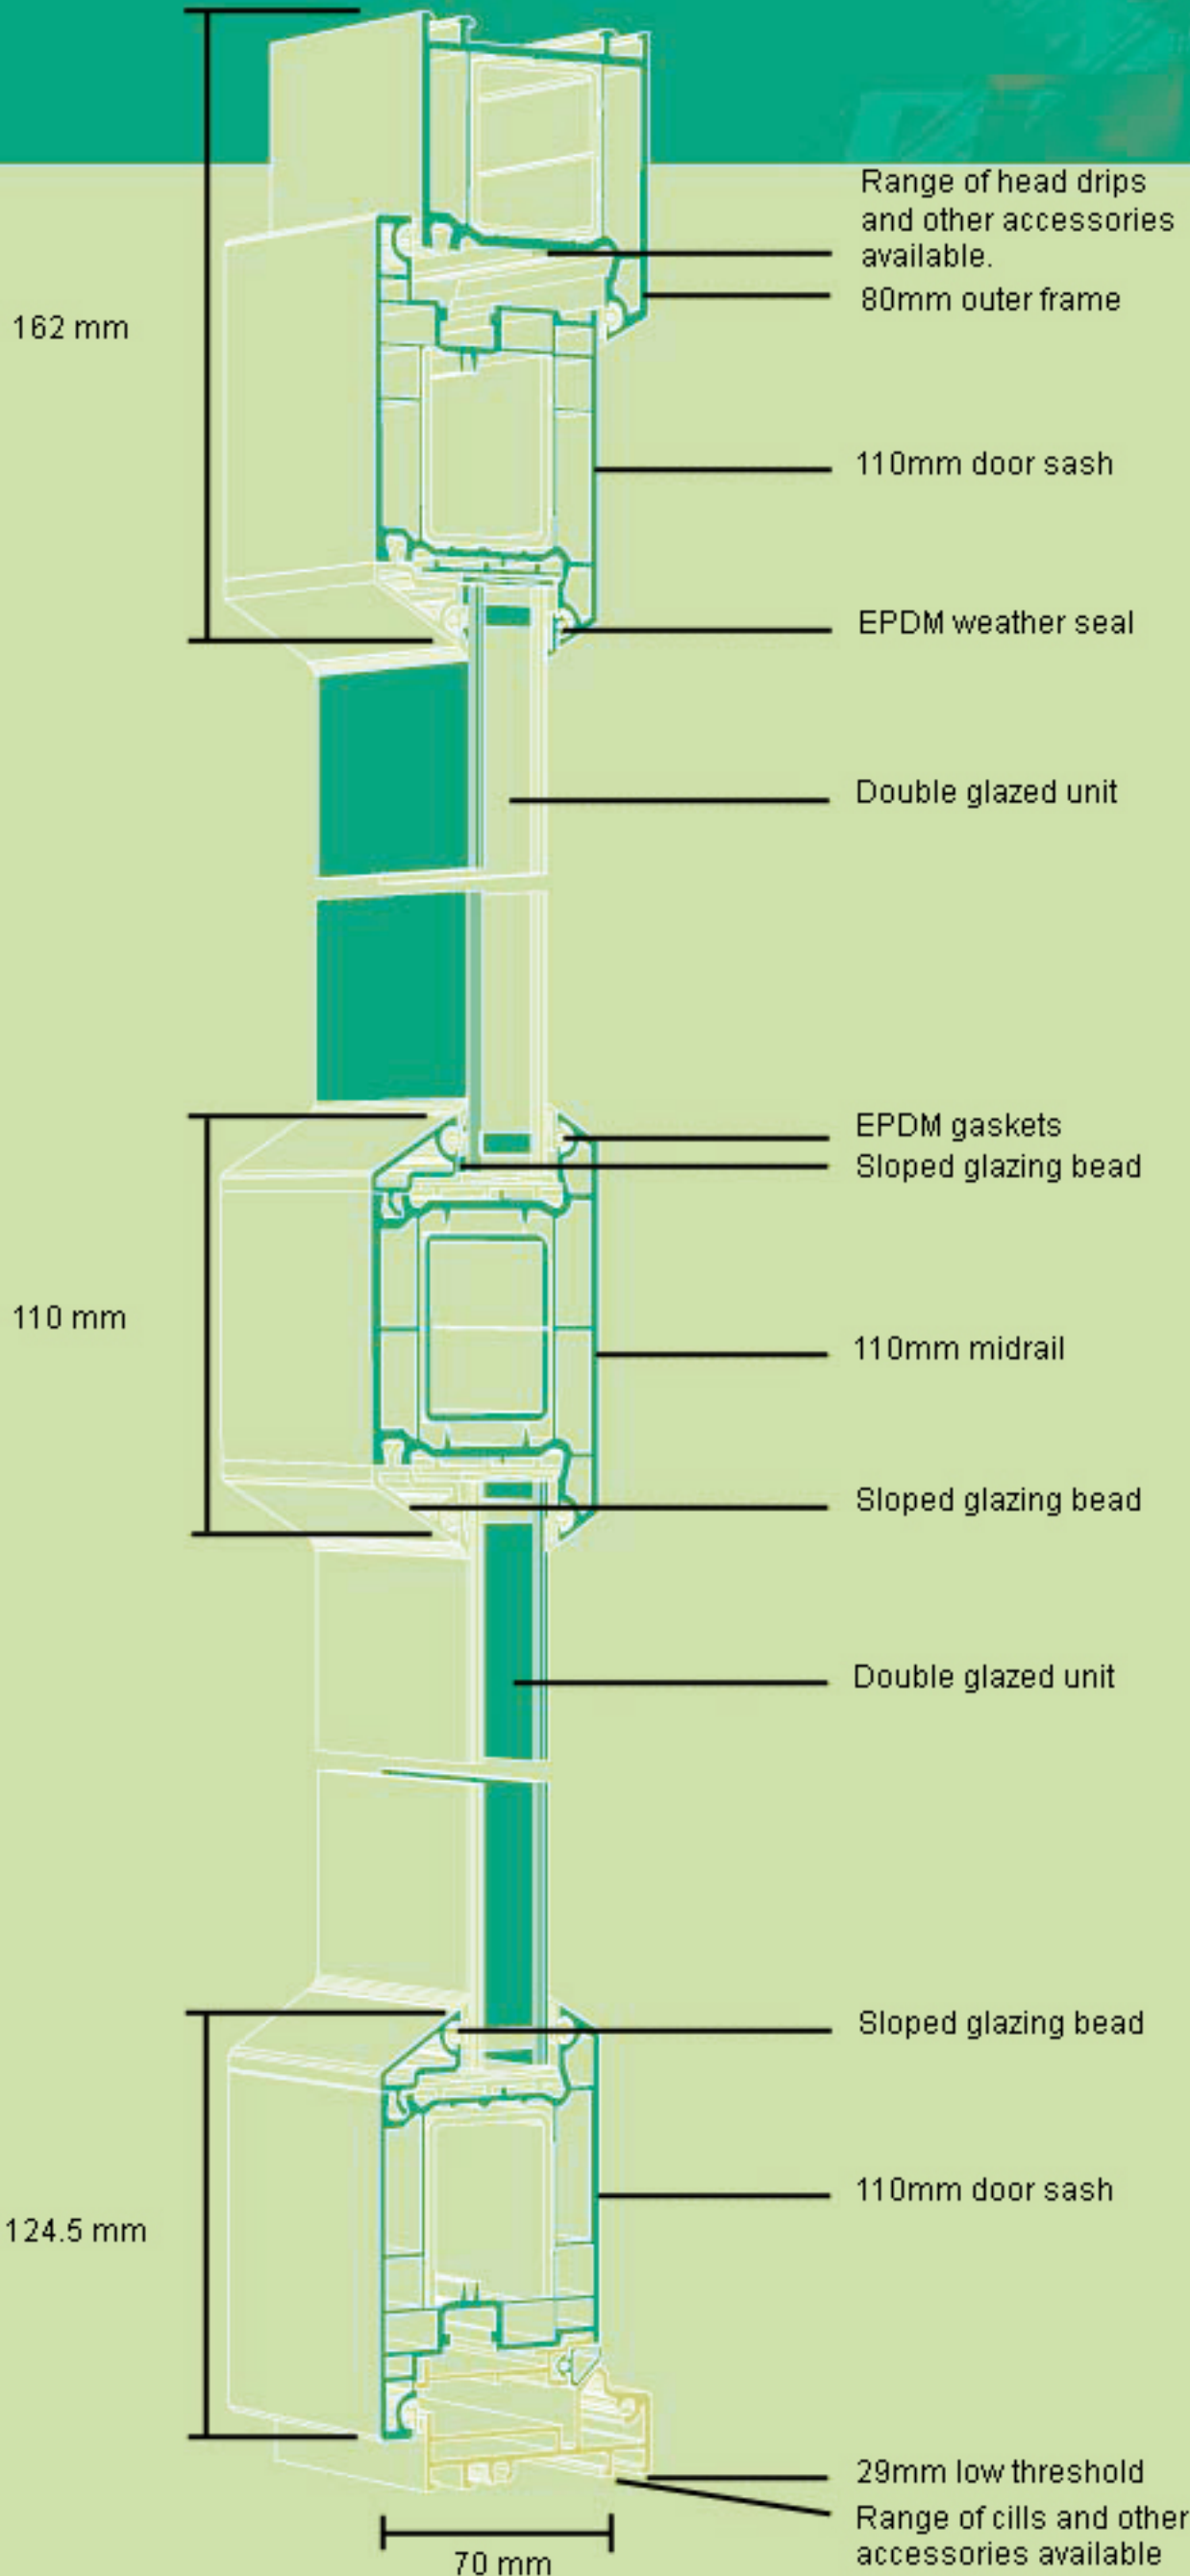

*All main profiles shown with galvanised steel reinforcement sections.

*Alternative outer frame and sash sizes available.

*Alternative beads available in sloped or sculptured designs to suit 20mm to 32mm glazing.

* Glazing beads available with co-extruded gaskets.

* Gaskets also available in Q-Lon material.

* Ideal in both domestic and commercial applications including sheltered housing.

* Available in single, double, sidelight and fanlight combinations.

* 70mm front to back multi chambered profiles.

* Available in white and woodgrain and coloured finishes.

* Available inward or outward opening.

* Available internally or externally beaded.