


# Single Doors MATRIX 70

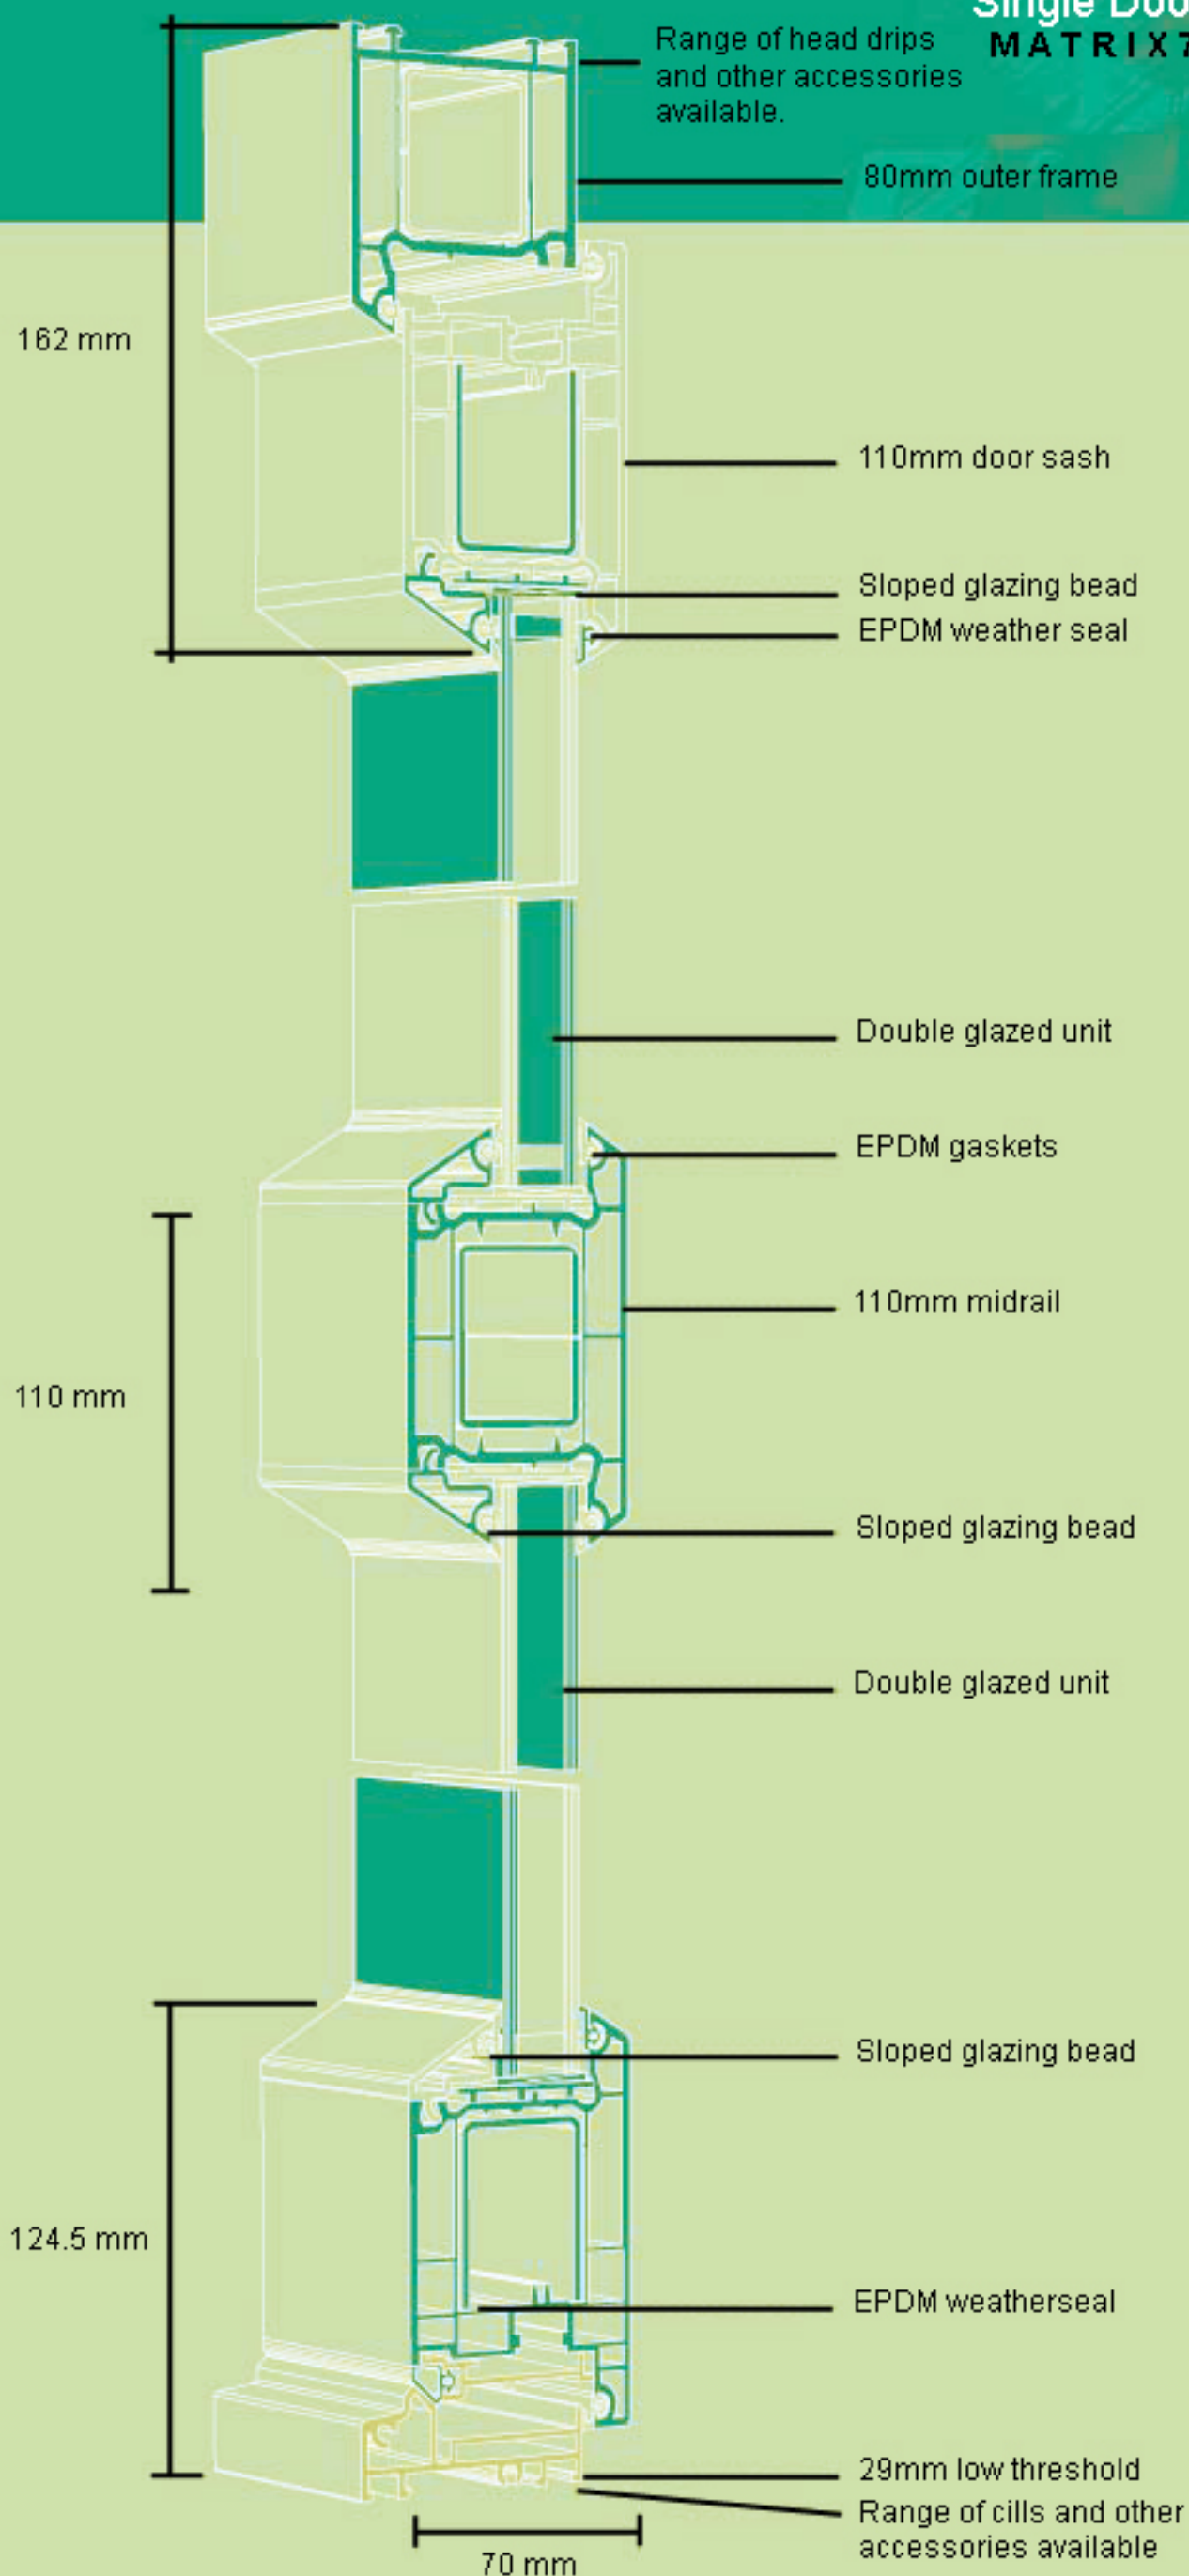

**REGENTRS**  
GROUP



\* All main profiles shown with galvanised steel reinforcement sections.

\* Alternative outer frame and sash sizes available.

\* Alternative beads available in sloped or sculptured designs to suit 20mm to 32mm glazing.

\* Glazing beads available with co-extruded gaskets.

\* Gaskets also available in Q-Lon material.

\* Ideal in both domestic and commercial applications including sheltered housing.

\* Available in single, double, sidelight and fanlight combinations.

\* 70mm front to back multi chambered profiles.

\* Available in white and woodgrain and coloured finishes.

\* Available inward or outward opening.

\* Available internally or externally beaded.